

REQUEST TO BE ON TOWN BOARD AGENDA

Rules and regulation for the purpose of being listed on the Agenda and addressing the Town Board of the Town of Holland.


RULE 11.

Anyone wishing to make a presentation to the Town Board must file notice of same with the Town Clerk Friday before the monthly meeting. The determination to permit the presentation is in the discretion of the Town Board. All permitted presentations are limited to five (5) minutes unless extended by the majority of the Board, but in no case no longer than ten (10) minutes. All presentations shall be directed to the Town Board and only Town Officials and persons listed on the agenda may address themselves to the particular presentation.

DATE: 6/25/13
TIME: 10:45 AM
PHONE: (716) 785-9235


I, DAVID E. PAULIK request that I be listed on the Agenda for the Town Board Meeting, (Regular) or (Special), on DATE 7-10-13.

Subject and Brief Explanation: WE ARE LOOKING TO
DEVELOP A 9,100 SQ. FT. SINGLE STORY
RETAIL - DOLLAR GENERAL

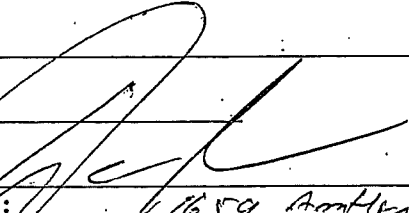Signed: 
Address: 1659 Amherst Street
Buffalo, NY 14214

Town Clerk: Sandra Smith
Time Filed: 11:00 AM
Date Filed: 6-25-13

PRELIMINARY SITE PLAN		CITY/STATE - STREET HOLLAND, NY - 122 S. MAIN ST.	
PROJECT #	9,100 A	DEVELOPER	DESIGNER
DATE	04-09-13		
BLDG. SIZES SF	9,100/7,310	COMPANY/CREATIVE STRUCTURE	COMPANY:
ACREAGE	1.52	DATE/PARTIAL NAME	ROBERT J. KRYZULSKI
PARKING SPACES	34	PHONE #	363-74-4938

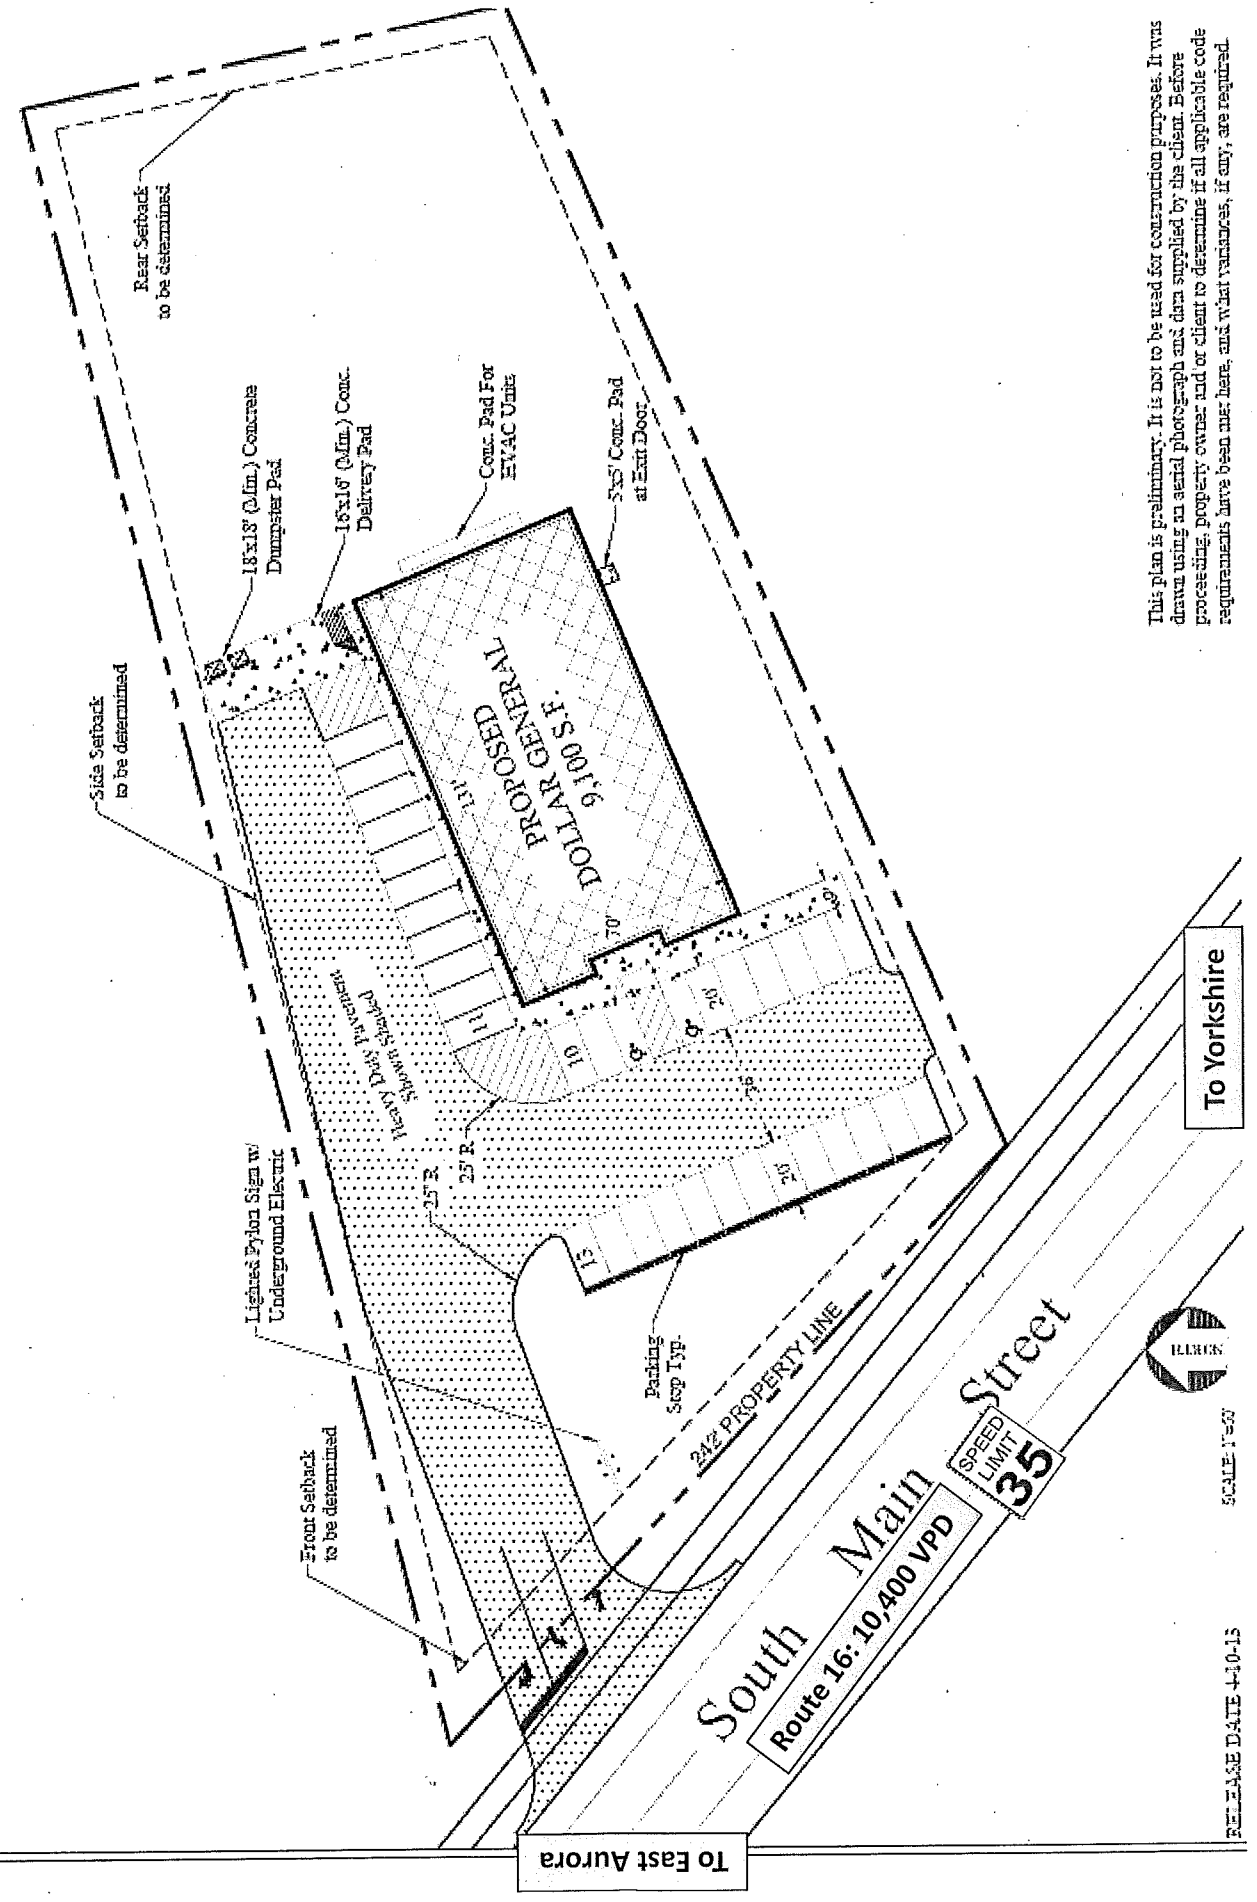

This plan is preliminary. It is not to be used for construction purposes. It was drawn using an aerial photograph and data supplied by the client. Before proceeding, property owner and or client to determine if all applicable code requirements have been met, here, and what variances, if any, are required.

RELEASE DATE 4-10-13

SCALE: 1"=50'